




株式会社 俳優座劇場	〒343-0012 埼玉県越谷市増森2605-2 TEL: 048-940-7199 FAX: 048-940-6449	案件名： シアターゼロ	案件コード：	図面名： 1階平面図	納品日：	製図日：	修正日：	縮尺：
					納品場所：	製図者：	検図者：	1:200

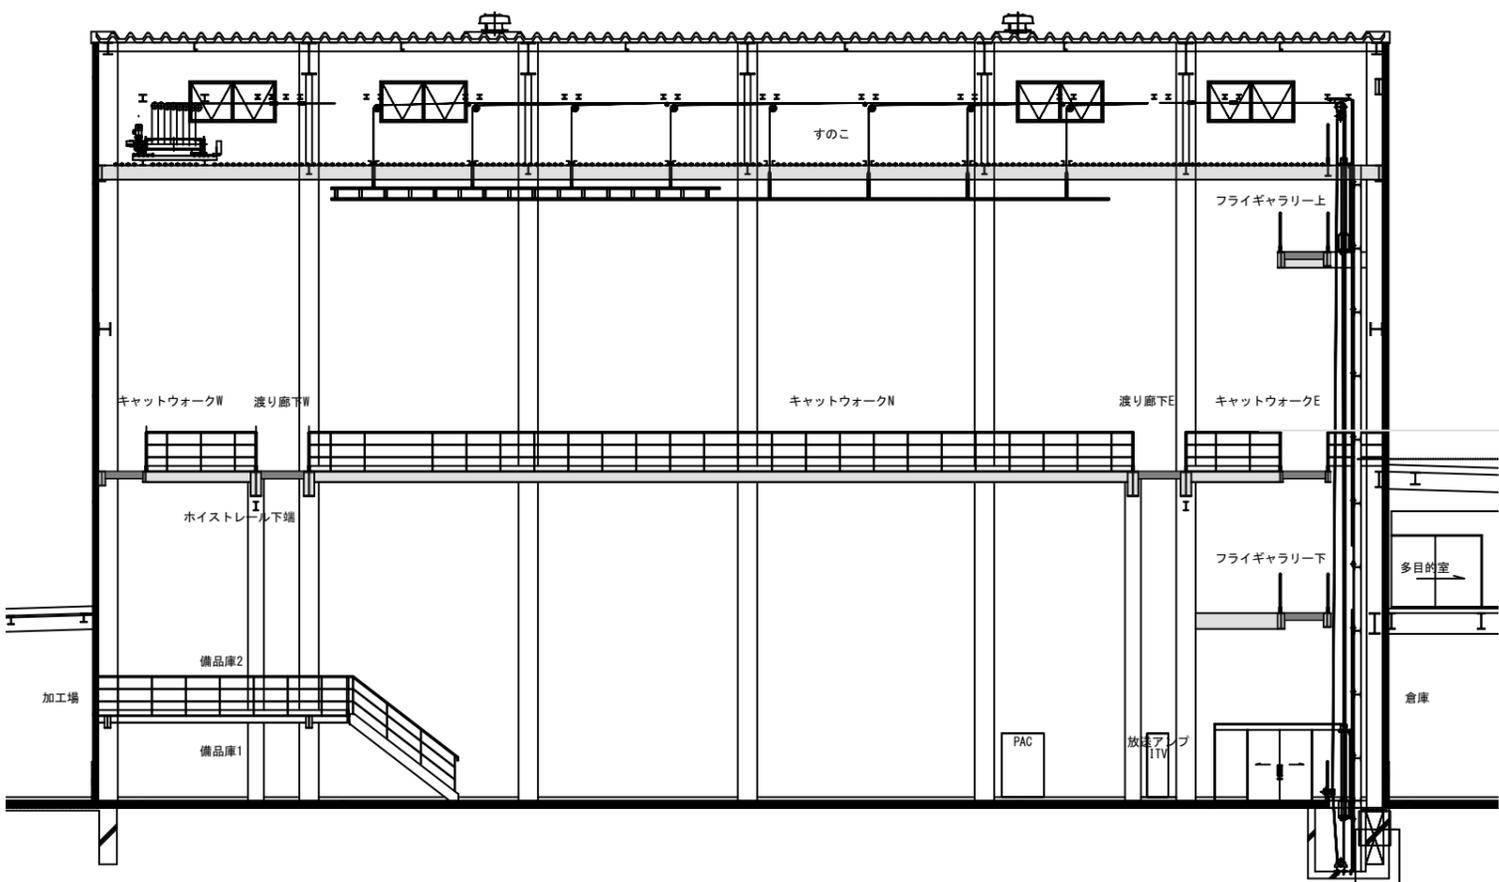

断面図 B-B

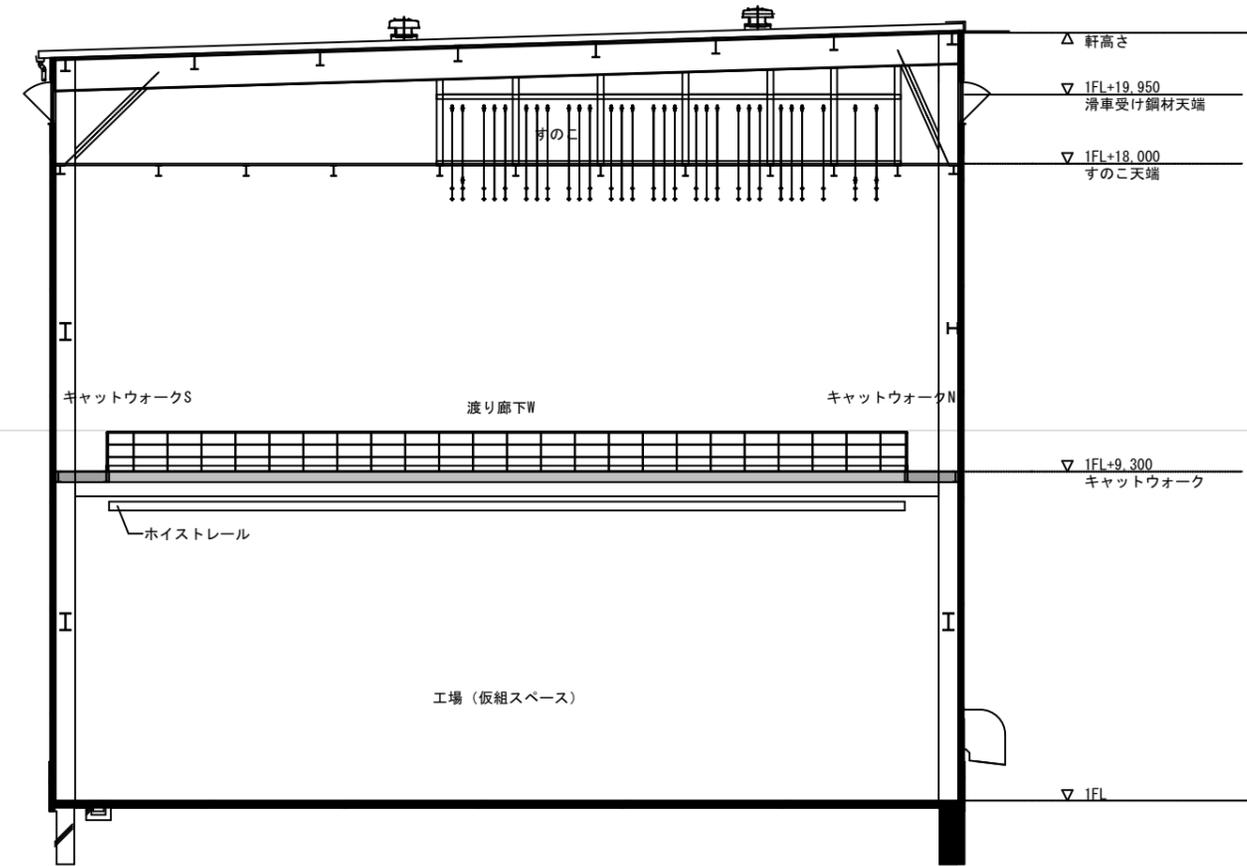

断面図 A-A

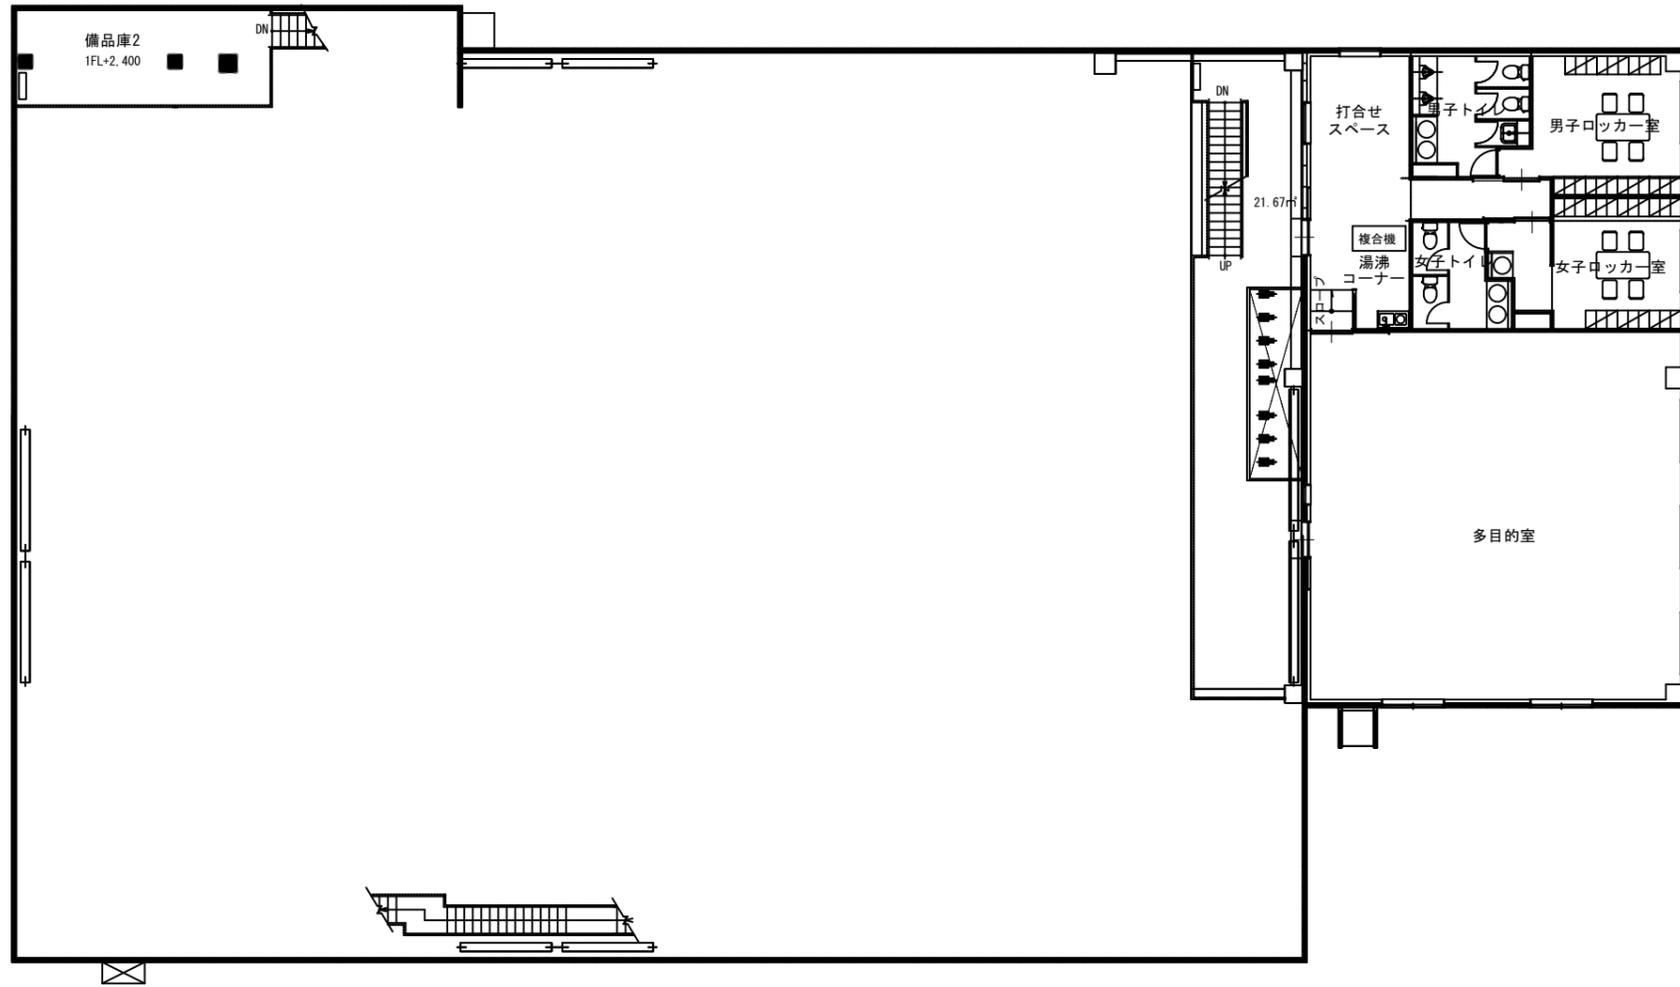

2階平面図

